


KILLBUCK WINDHAM COUNTY CONNECTICUT

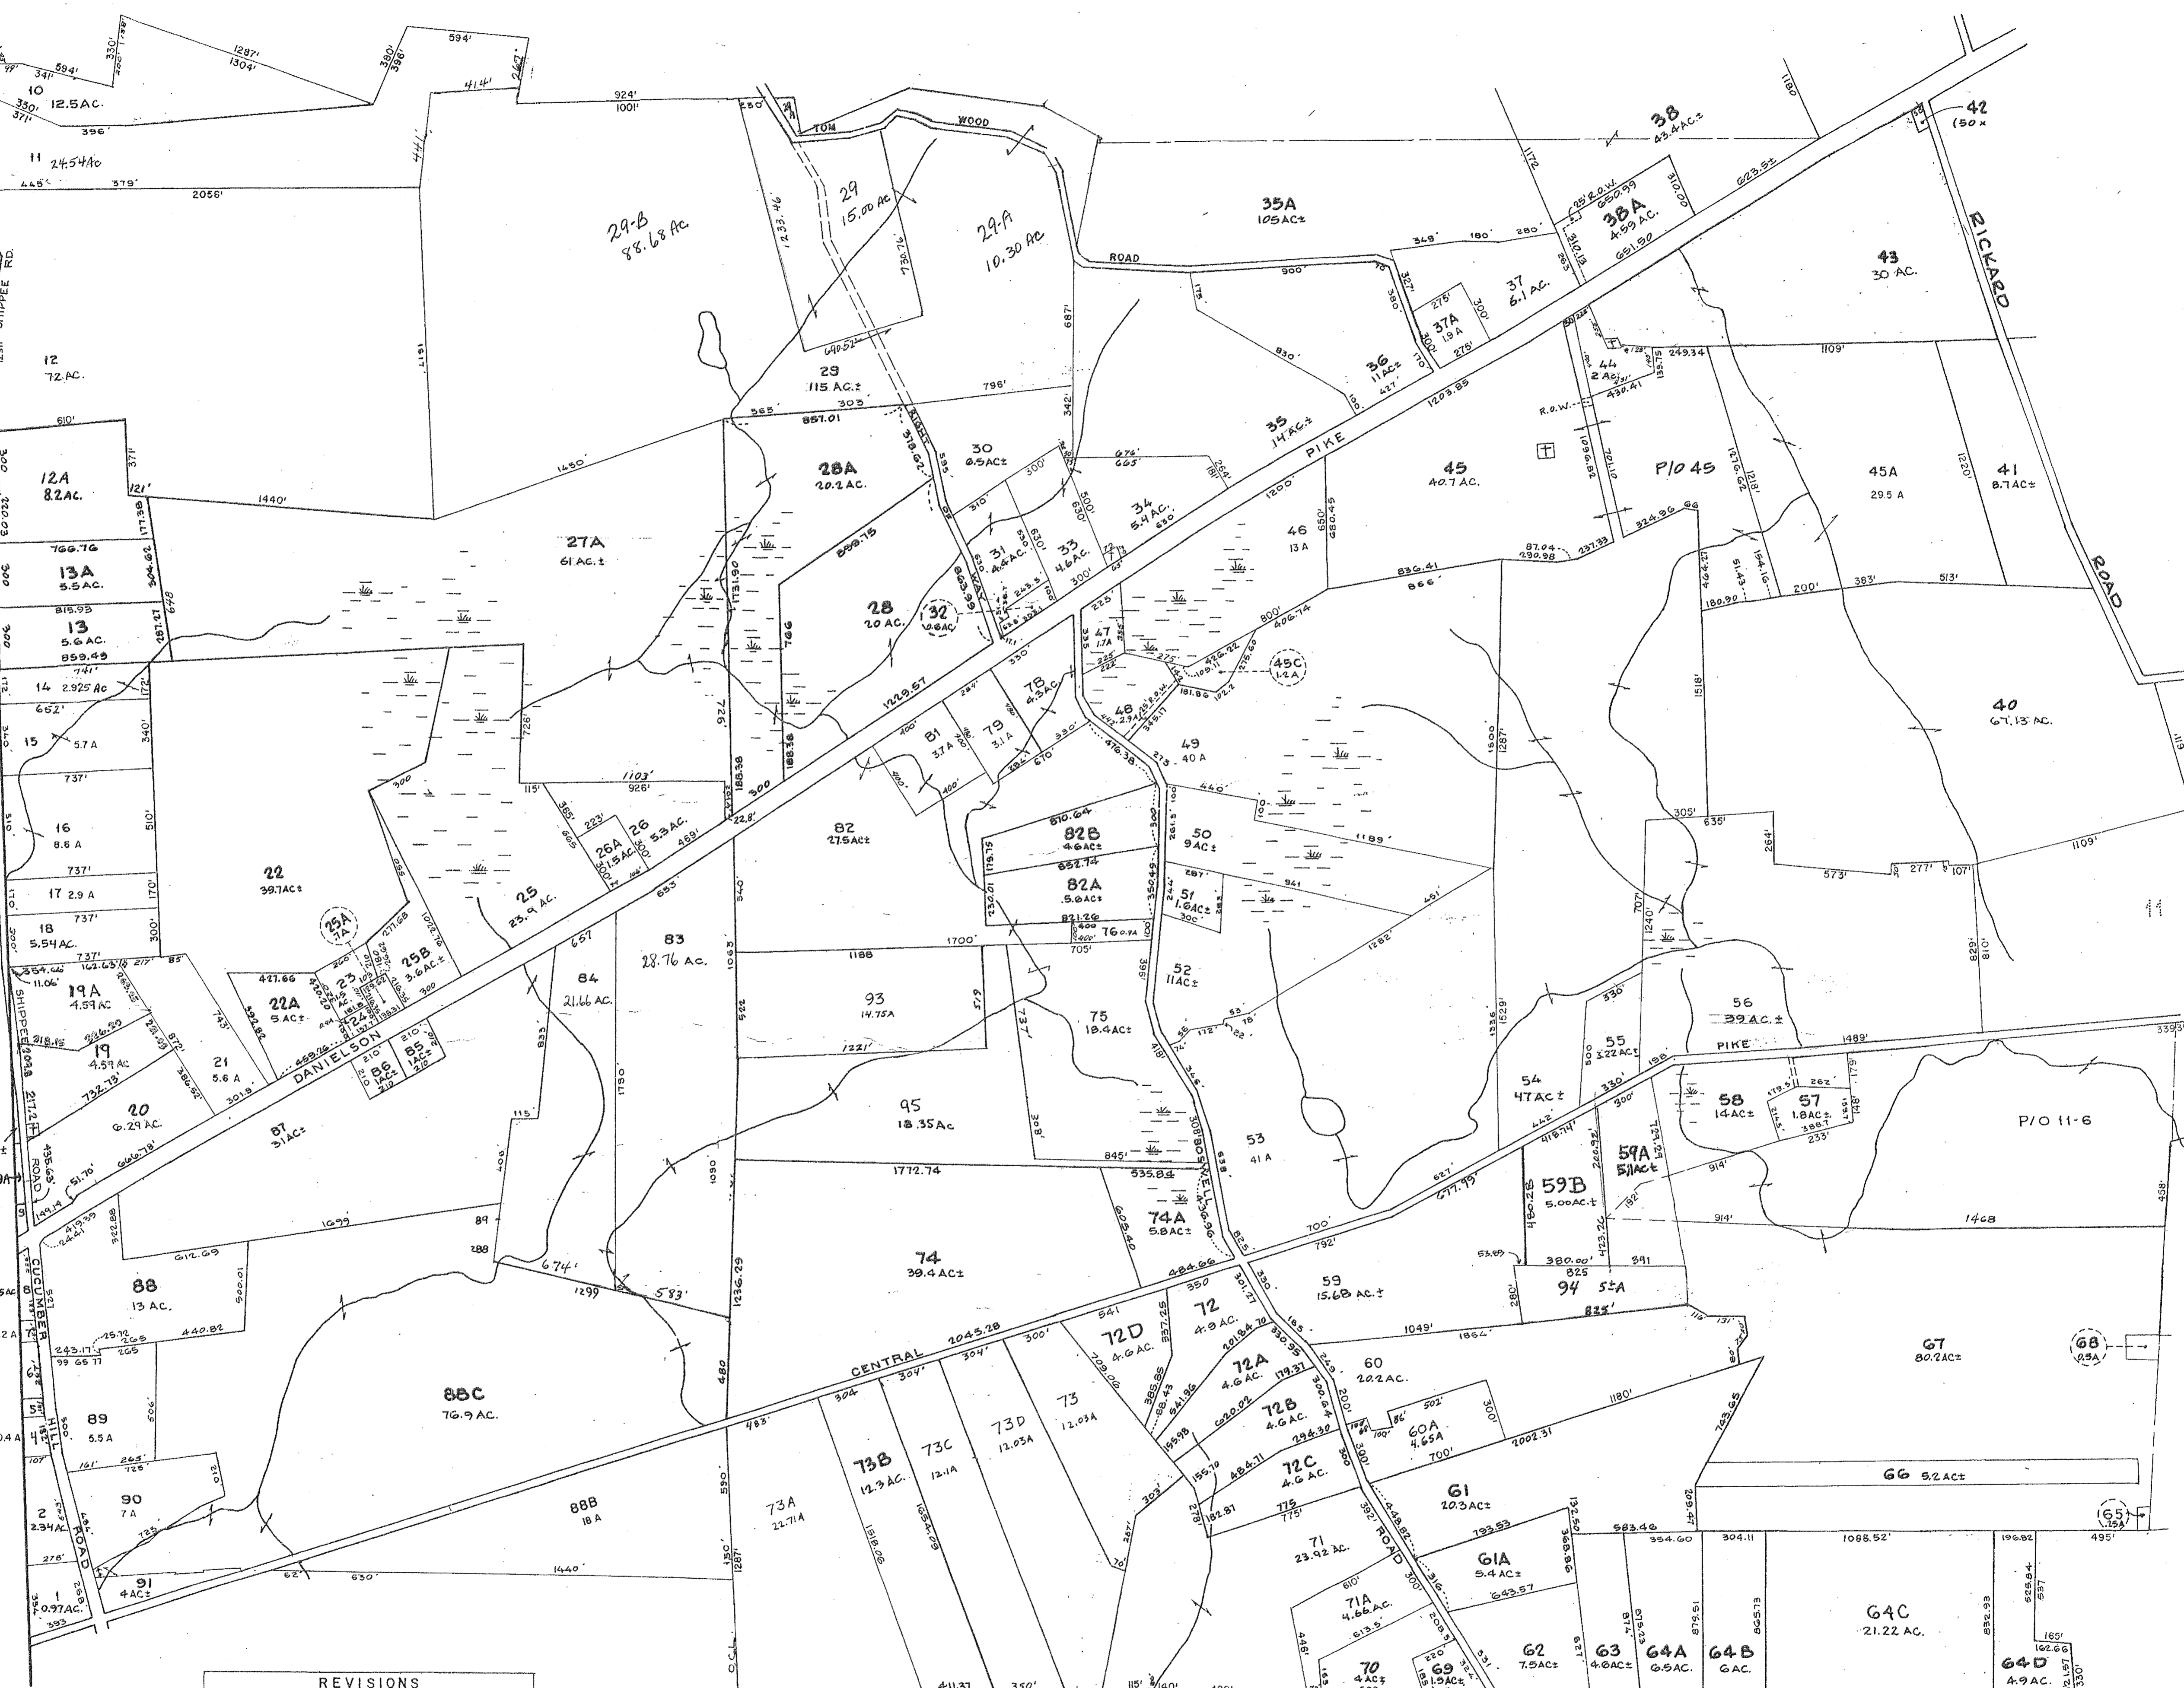

REVISIONS			REVISED TO:	DATE:	BY:
Revised to	Date	By	DEC. 31, 1995	MARCH, 1996	EDG.
January 1, 1977	October 1977	H.D.	OCT., 1997	OCT., 1997	EDG.
February, 1991	Feb., 1991	P.M.	OCT. 1, 1998	OCT., 1998	EDG.
JUNE 1984		A.E.H.	MAY, 2002	MAY, 2002	F.W.
December 1, 1985		J.B.	OCT., 2004	OCT., 2004	F.W.
	DEC. 1993	K.L.S.			

LEGEND
 PARCEL NUMBERS 1
 ADJACENT MAPS 2
 MATCH LINE 3

PROPERTY MAP
TOWN OF FOSTER
 PROVIDENCE COUNTY, RHODE ISLAND
 PREPARED BY
JAMES W. SEWALL COMPANY OLD TOWN, MAINE
 SCALE 1 INCH = 400 ± FEET
PLAT 10
 NOT A LEGAL DOCUMENT - FOR REFERENCE ONLY