


G L O C E S T E R

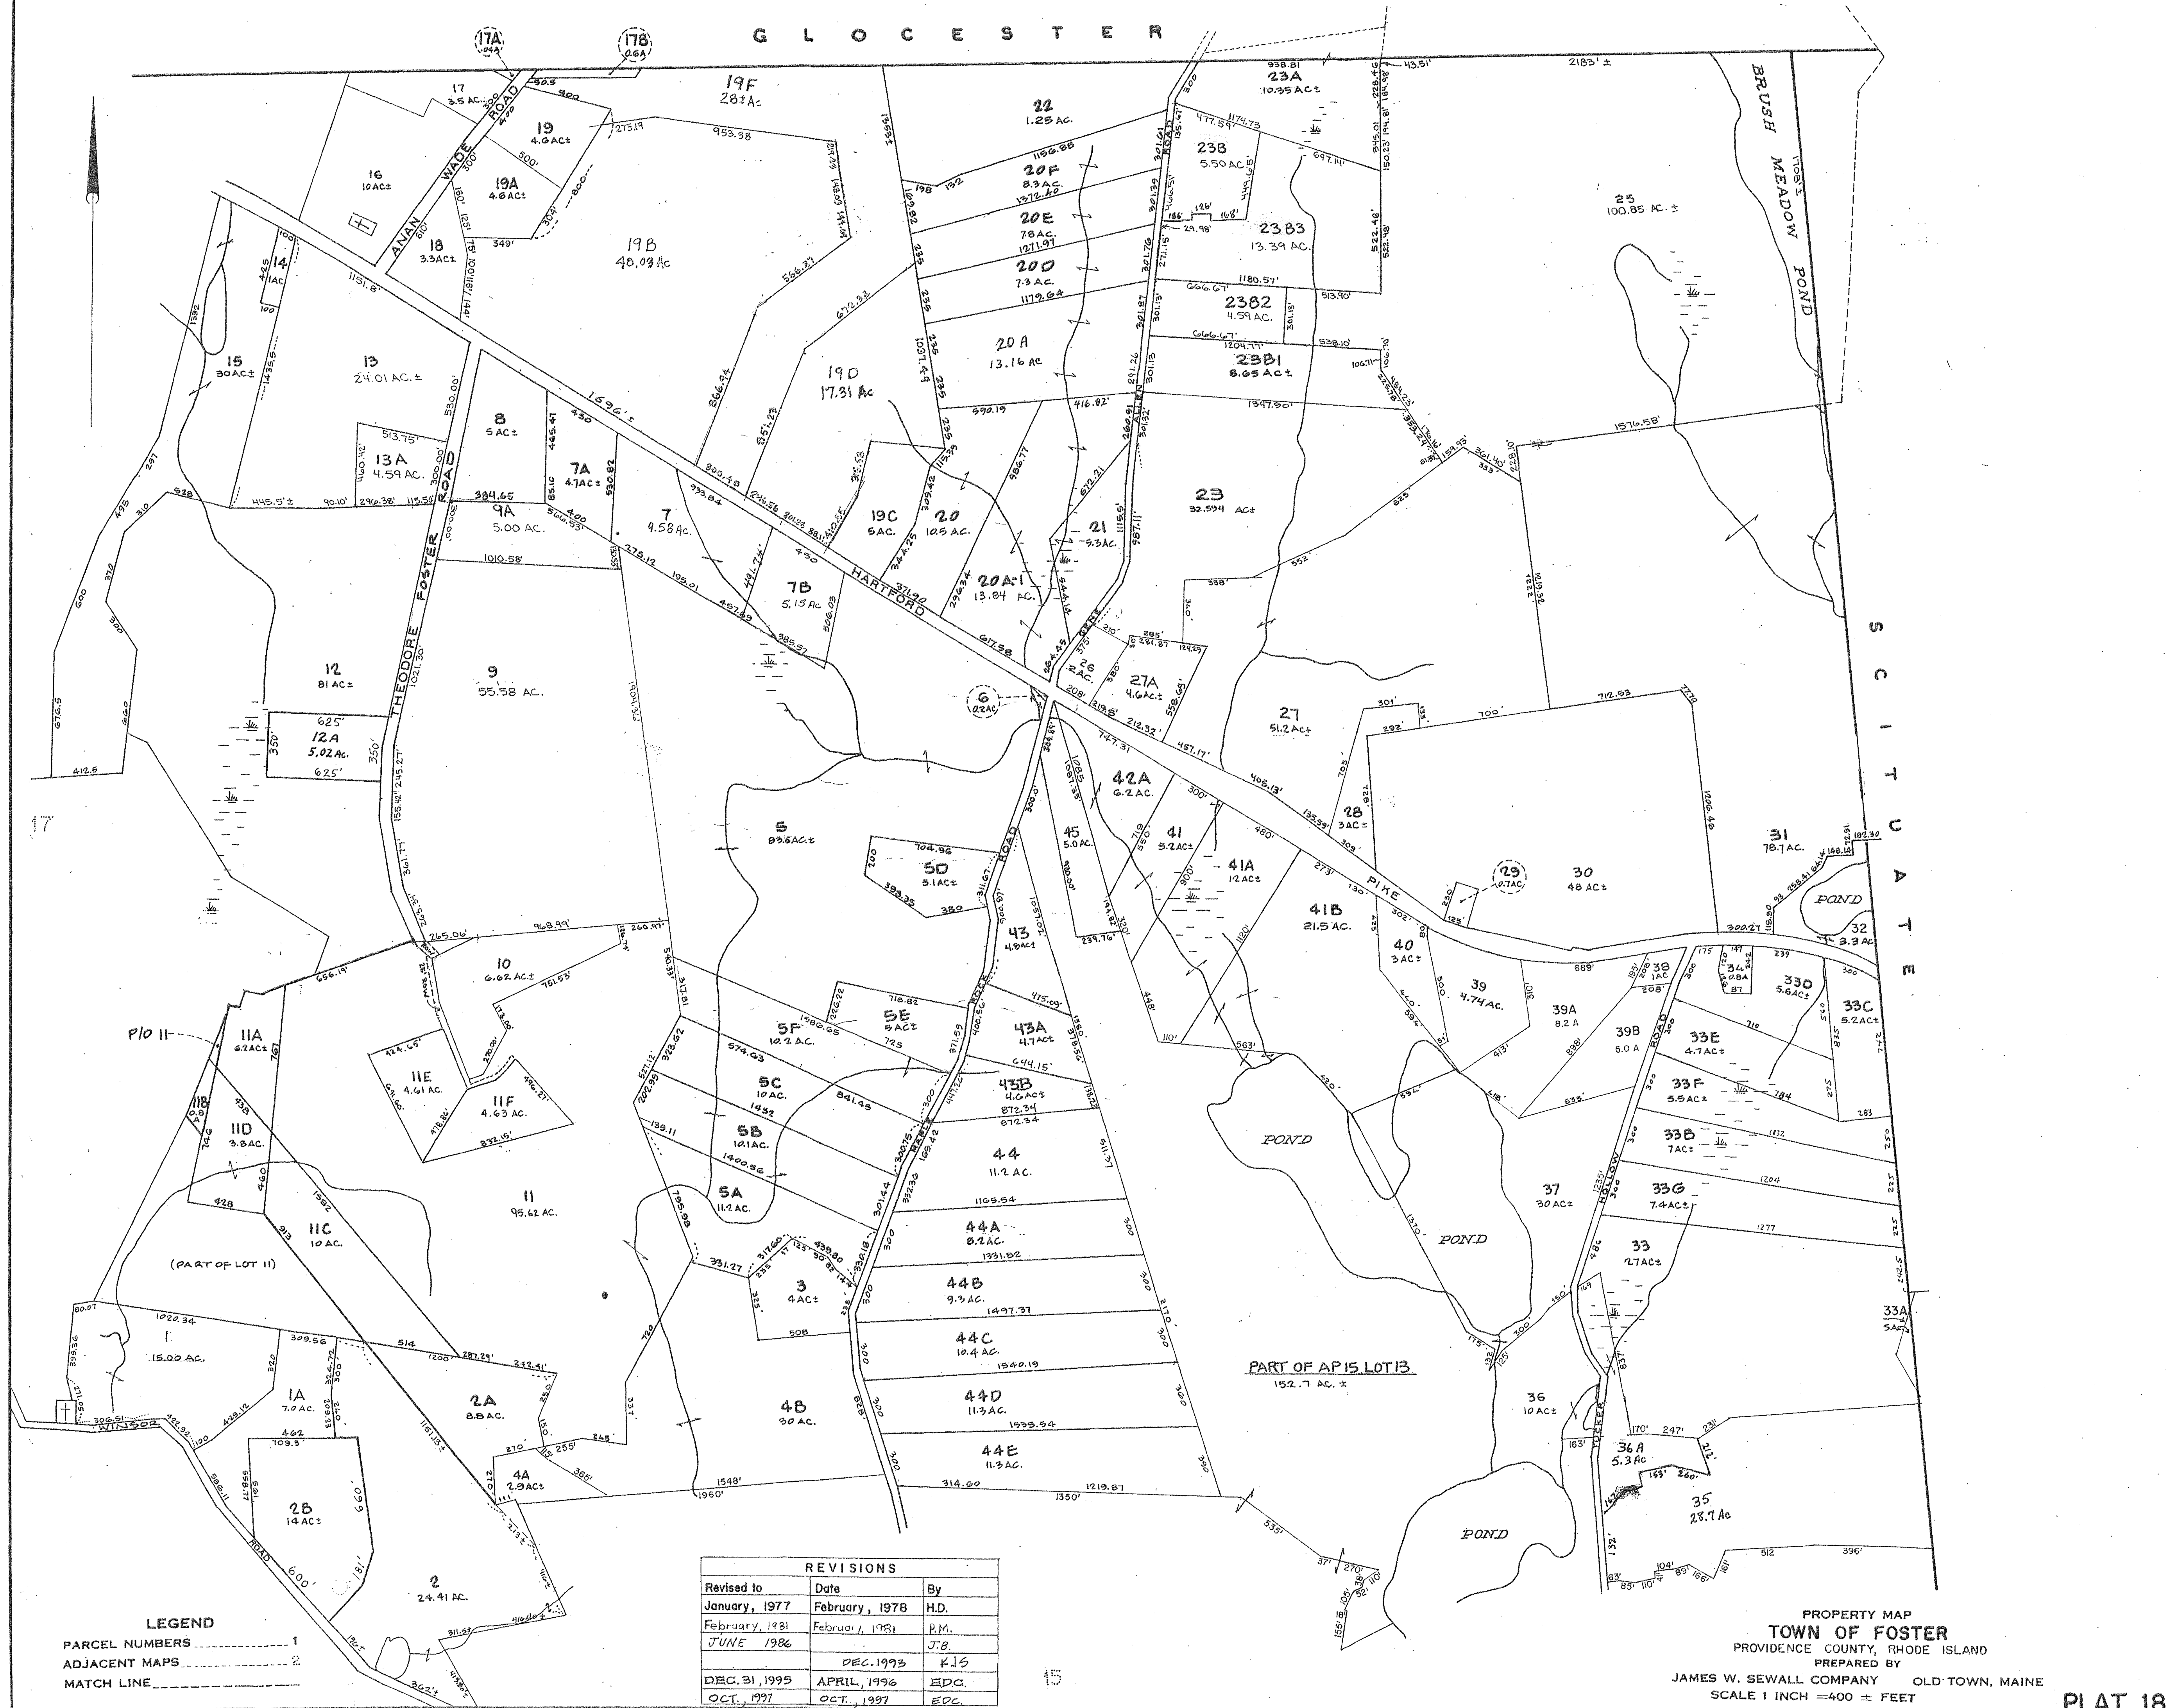

REVISIONS		
Revised to	Date	By
January, 1977	February, 1978	H.D.
February, 1981	February, 1981	P.M.
JUNE 1986		J.B.
	DEC. 1993	K.L.S.
DEC. 31, 1995	APRIL, 1996	EDC.
OCT. 1997	OCT. 1997	EDC.
OCT. 1, 1998	OCT. 1, 1998	EDC.
MAY, 2002	MAY, 2002	F.O.
JULY, 2004	JULY, 2004	F.O.
OCT. 2004	OCT. 2004	F.O.
MAY, 2007	MAY, 2007	EDC.

**LEGEND**  
 PARCEL NUMBERS ..... 1  
 ADJACENT MAPS ..... 2  
 MATCH LINE ..... 3

PROPERTY MAP  
**TOWN OF FOSTER**  
 PROVIDENCE COUNTY, RHODE ISLAND  
 PREPARED BY  
 JAMES W. SEWALL COMPANY OLD TOWN, MAINE  
 SCALE 1 INCH = 400 ± FEET  
**PLAT 18**  
 NOT A LEGAL DOCUMENT - FOR REFERENCE ONLY