


REVISED TO:	DATE:	BY:
DEC. 31, 1995	MARCH, 1996	EDC
DEC. 31, 1996	MARCH, 1997	EDC
OCT. 1, 1998	OCT., 1998	EDC
MAY, 2002	MAY, 2002	F+O
JULY, 2004	JULY, 2004	F+O
MAY, 2007	MAY, 2007	EDC

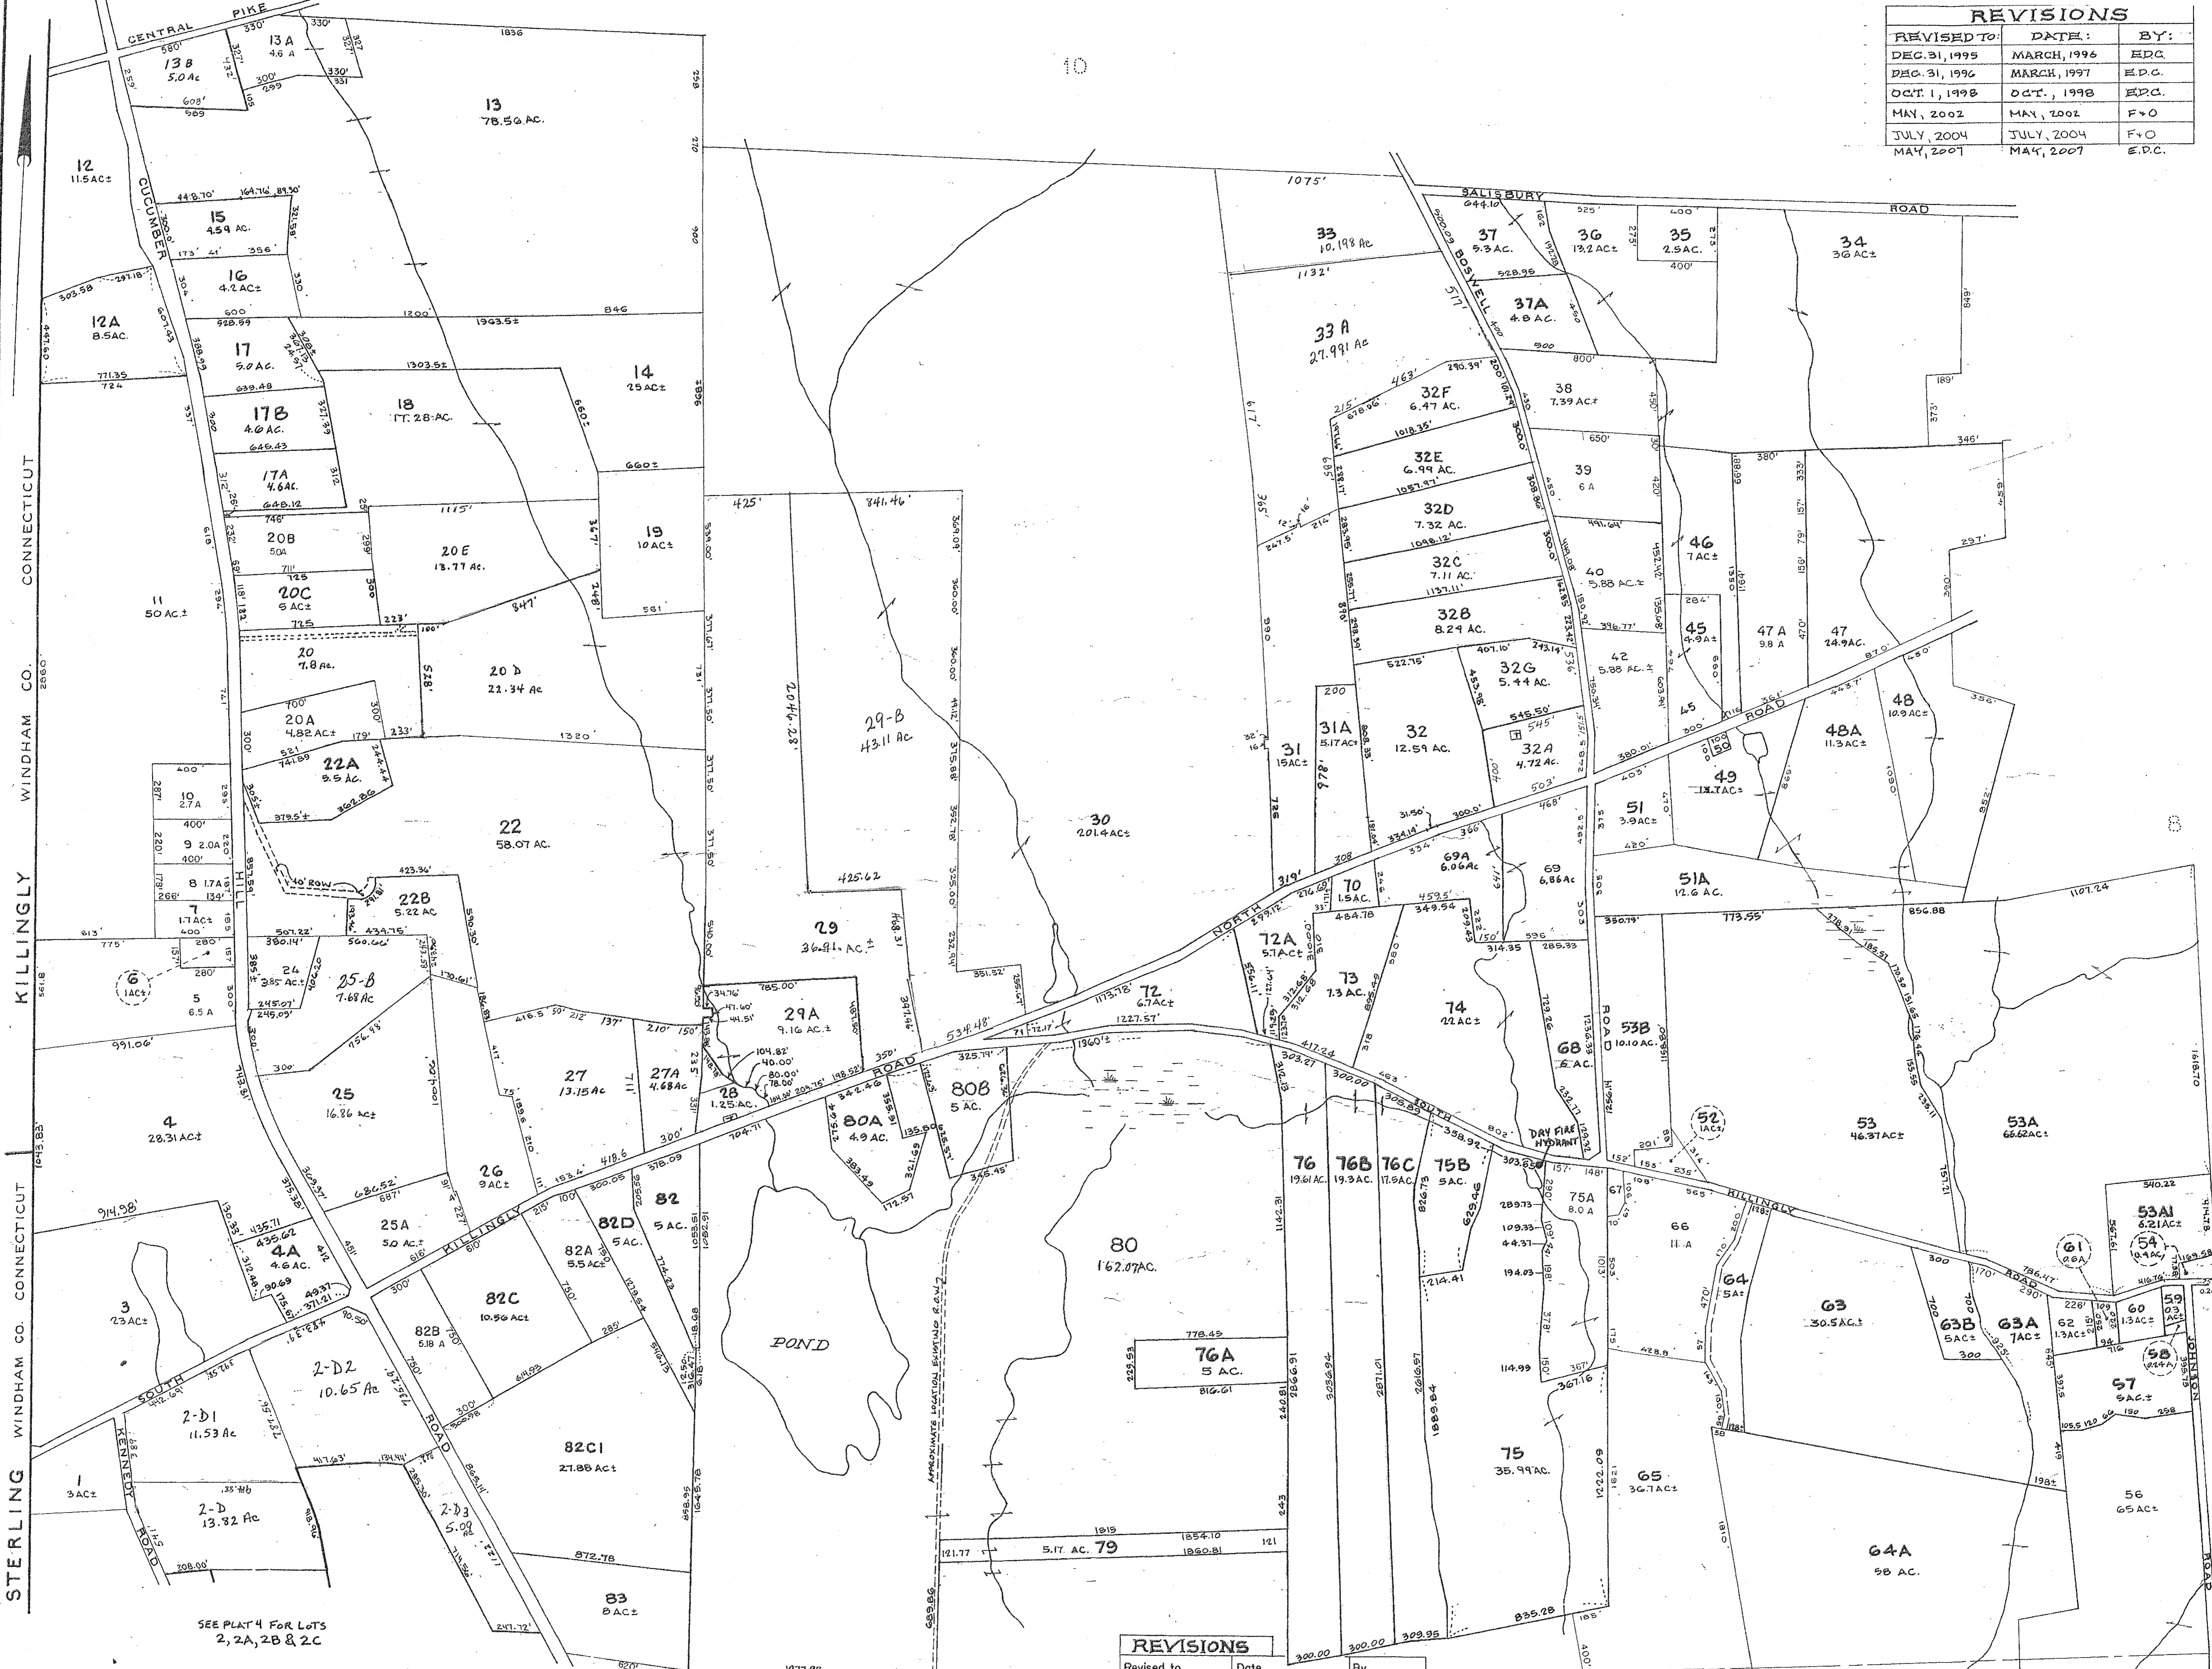

LEGEND
 PARCEL NUMBERS 1
 ADJACENT MAPS 2
 MATCH LINE - - - - -

Revised to	Date	By
July, 1977	July, 1977	H. D.
February, 1981	Feb., 1981	P.M.
JUNE 1985		J.B.
December, 1985		J.B.
	DEC. 1993	VLS

PROPERTY MAP
TOWN OF FOSTER
 PROVIDENCE COUNTY, RHODE ISLAND
 PREPARED BY
 JAMES W. SEWALL COMPANY OLD TOWN, MAINE
 SCALE 1 INCH = 400 ± FEET
PLAT 7
 NOT A LEGAL DOCUMENT - FOR REFERENCE ONLY

SEE PLAT 4 FOR LOTS
 2, 2A, 2B & 2C